

**VEGETATED ROOF ASSEMBLY WITH VEGETATION FREE ZONE AND EDGING**  
**INVERTED ROOFS**



Scale: 1:10

## BIO-SYSTEM DETAIL WITH DRAINAGE

ALL DRAWINGS ARE THE PROPERTY OF  
BIOROOF SYSTEMS COPYRIGHT 2013



**Bioroof Systems**  
 1550 Yorkton Court, Unit 17  
 Burlington, Ontario  
 Canada, L7P 5B7  
 T: 1.866.377.5177  
 F: 1.866.377.7877  
 info@bioroof.com  
 www.bioroof.com

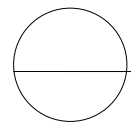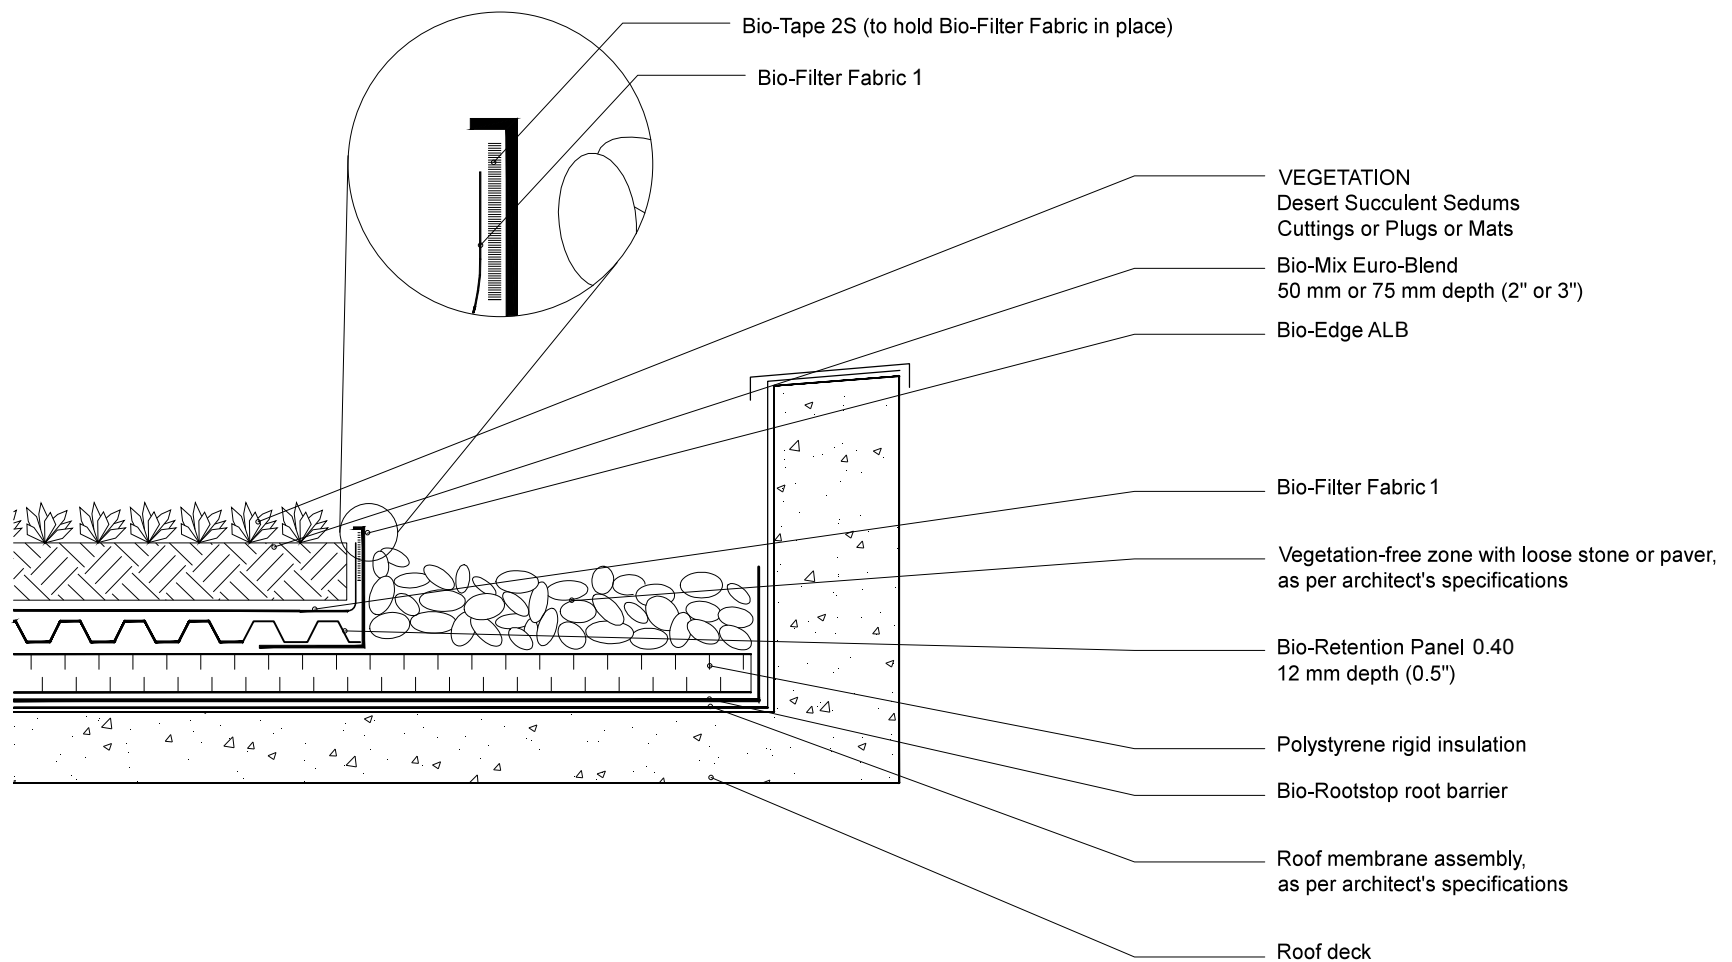

**VEGETATED ROOF ASSEMBLY WITH VEGETATION FREE ZONE AND EDGING**  
**INVERTED ROOFS**

Scale: 1:10



## BIO-SYSTEM DETAIL

WITH DRAINAGE AND WATER RETENTION

ALL DRAWINGS ARE THE PROPERTY OF  
 BIOROOF SYSTEMS COPYRIGHT 2013



**Bioroof Systems**  
 1550 Yorkton Court, Unit 17  
 Burlington, Ontario  
 Canada, L7P 5B7  
 T: 1.866.377.5177  
 F: 1.866.377.7877  
 info@bioroof.com  
 www.bioroof.com

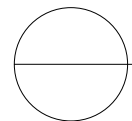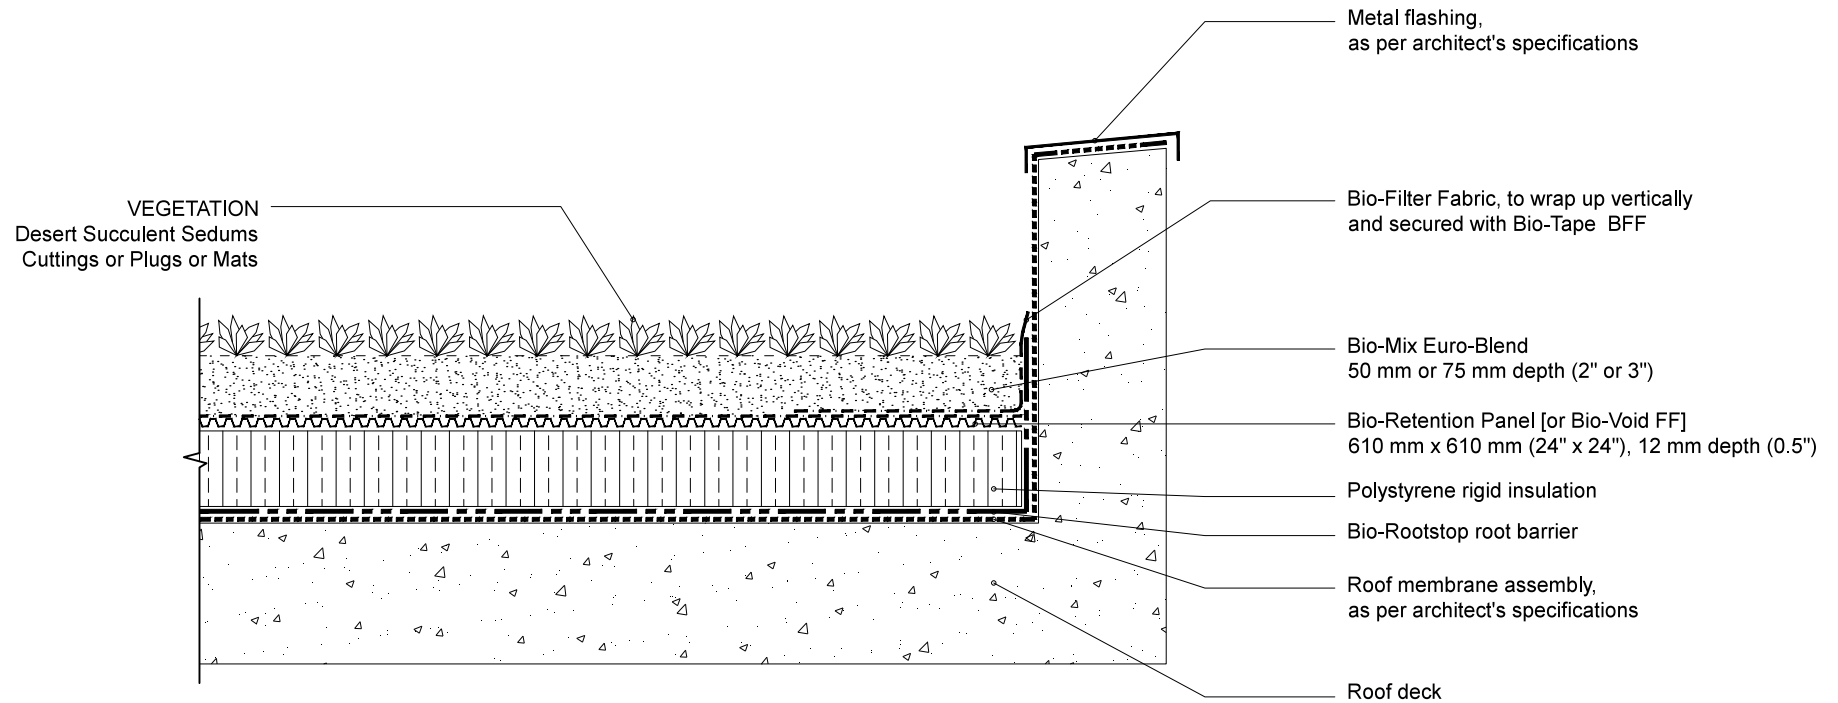

VEGETATED ROOF ASSEMBLY WITHOUT VEGETATION FREE ZONE

INVERTED ROOFS



Scale: 1:10

## BIO-SYSTEM DETAIL

ALL DRAWINGS ARE THE PROPERTY OF  
BIOROOF SYSTEMS COPYRIGHT 2013



**Bioroof Systems**  
1550 Yorkton Court, Unit 17  
Burlington, Ontario  
Canada, L7P 5B7  
T: 1.866.377.5177  
F: 1.866.377.7877  
info@bioroof.com  
www.bioroof.com

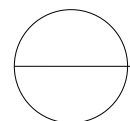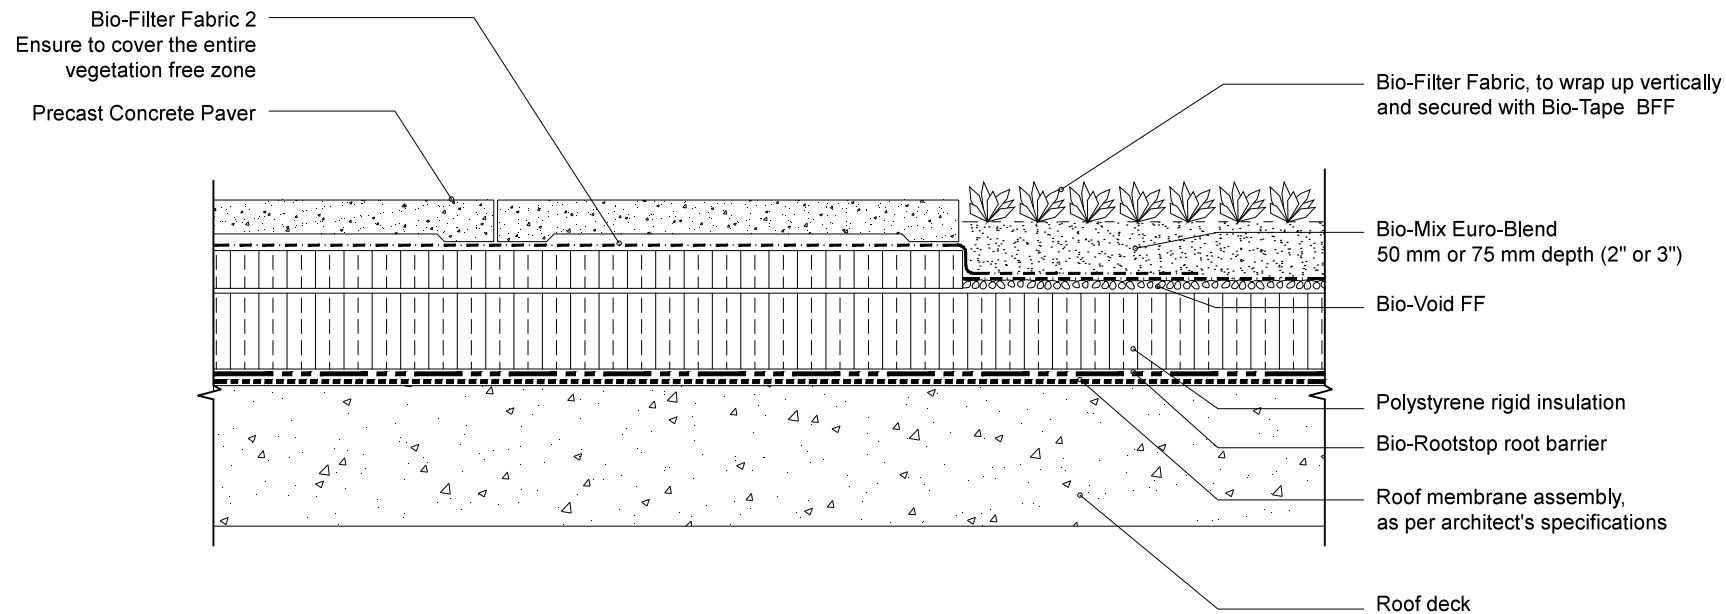

## VEGETATED ROOF ASSEMBLY [BIO-VOID FF] WITH VEGETATION FREE ZONE

### INVERTED ROOFS



Scale: 1:10

## BIO-SYSTEM DETAIL

ALL DRAWINGS ARE THE PROPERTY OF  
BIOROOF SYSTEMS COPYRIGHT 2013



**Bioroof Systems**  
1550 Yorkton Court, Unit 17  
Burlington, Ontario  
Canada, L7P 5B7  
T: 1.866.377.5177  
F: 1.866.377.7877  
info@bioroof.com  
www.bioroof.com

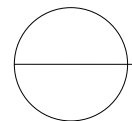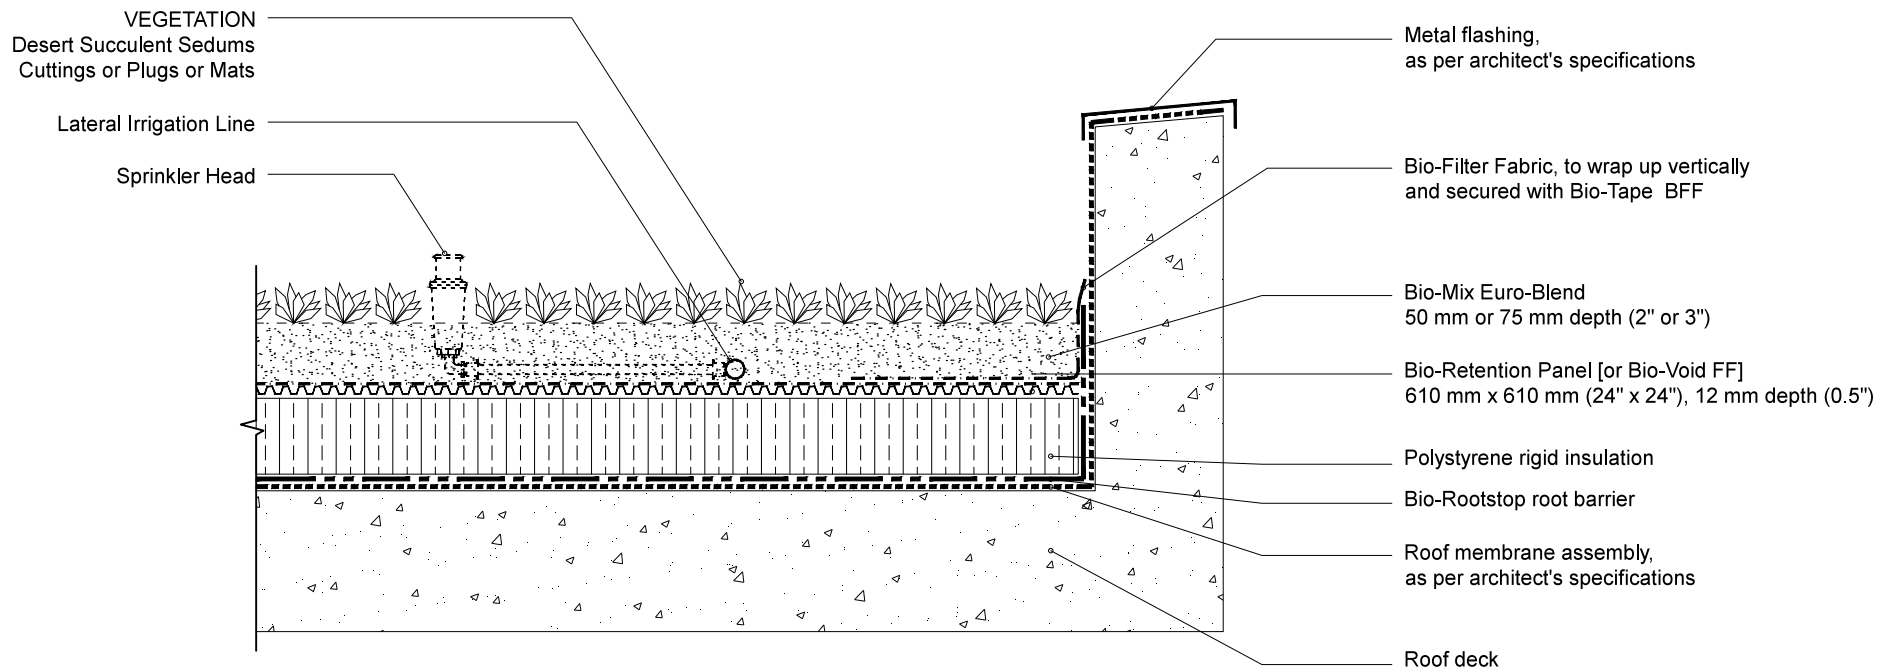

## VEGETATED ROOF ASSEMBLY WITH IRRIGATION SYSTEM INVERTED ROOFS



Scale: 1:10

### BIO-SYSTEM DETAIL

ALL DRAWINGS ARE THE PROPERTY OF  
BIOROOF SYSTEMS COPYRIGHT 2013



**Bioroof Systems**  
1550 Yorkton Court, Unit 17  
Burlington, Ontario  
Canada, L7P 5B7  
T: 1.866.377.5177  
F: 1.866.377.7877  
info@bioroof.com  
www.bioroof.com

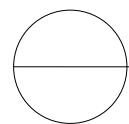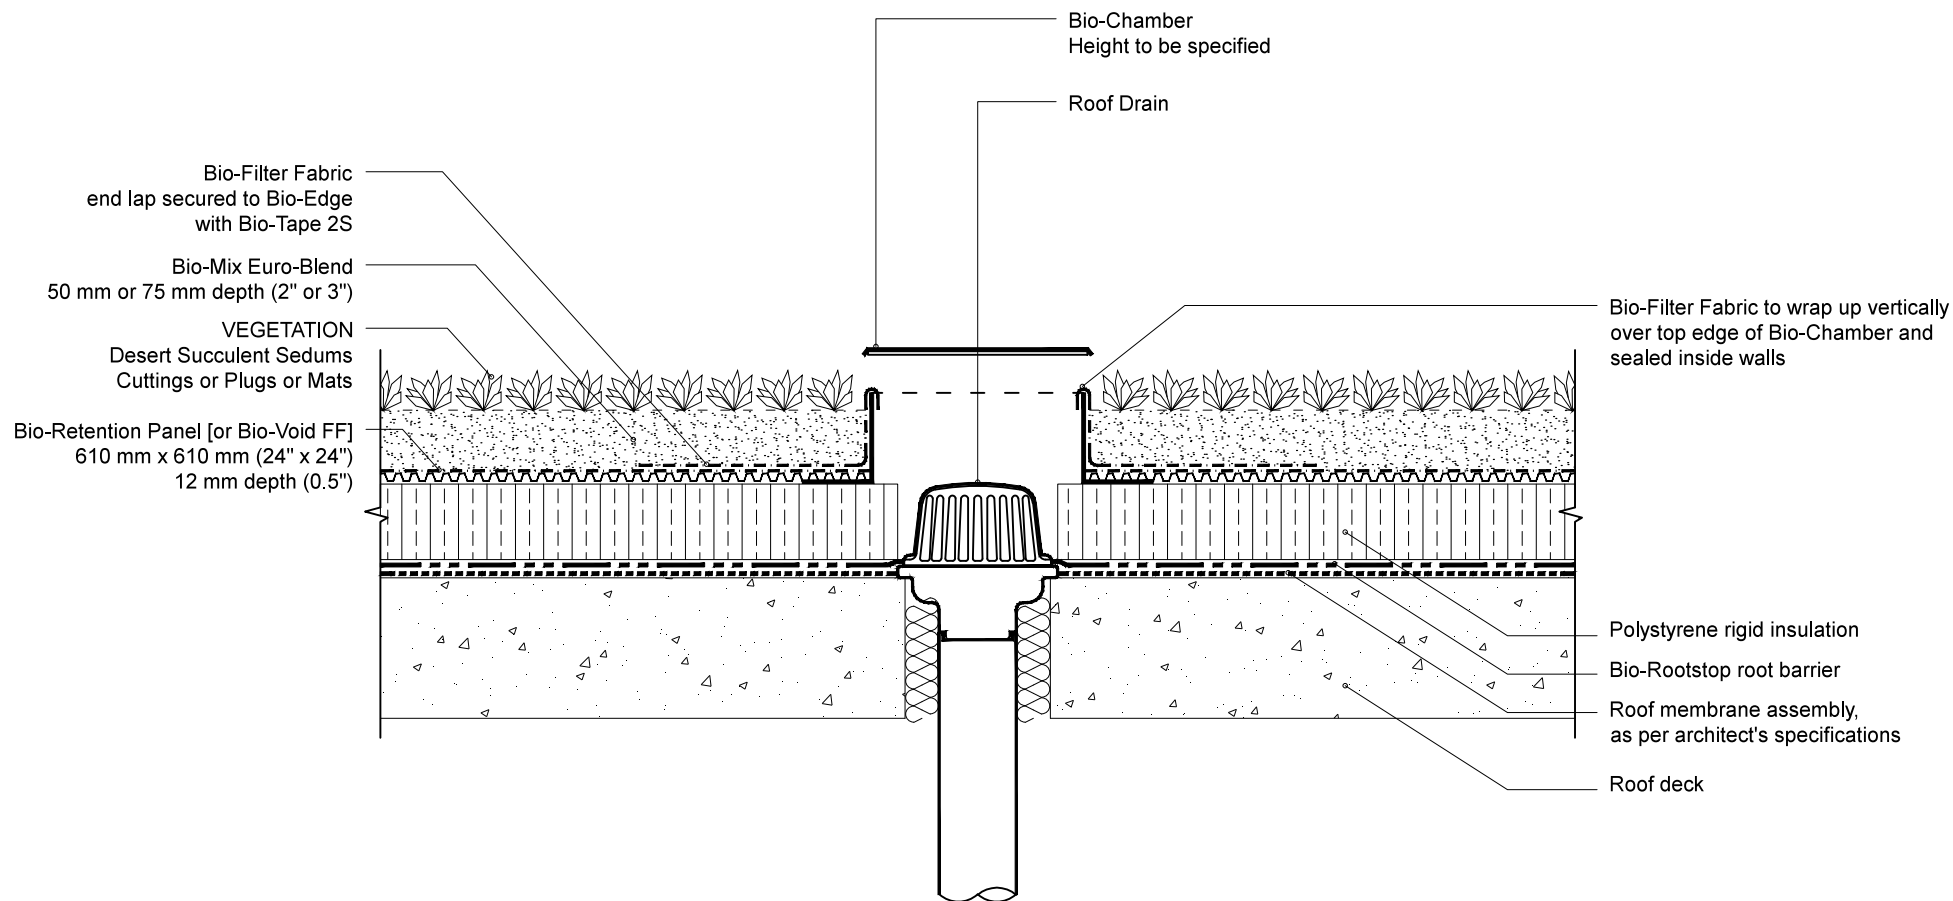

INSPECTION CHAMBER FOR ROOF DRAINS IN VEGETATED ROOF ASSEMBLY

INVERTED ROOFS

Scale: 1:10

## BIO-SYSTEM DETAIL

ALL DRAWINGS ARE THE PROPERTY OF  
BIOROOF SYSTEMS COPYRIGHT 2013



**Bioroof Systems**  
1550 Yorkton Court, Unit 17  
Burlington, Ontario  
Canada, L7P 5B7  
T: 1.866.377.5177  
F: 1.866.377.7877  
info@bioroof.com  
www.bioroof.com